


Main Entrance Doors Side

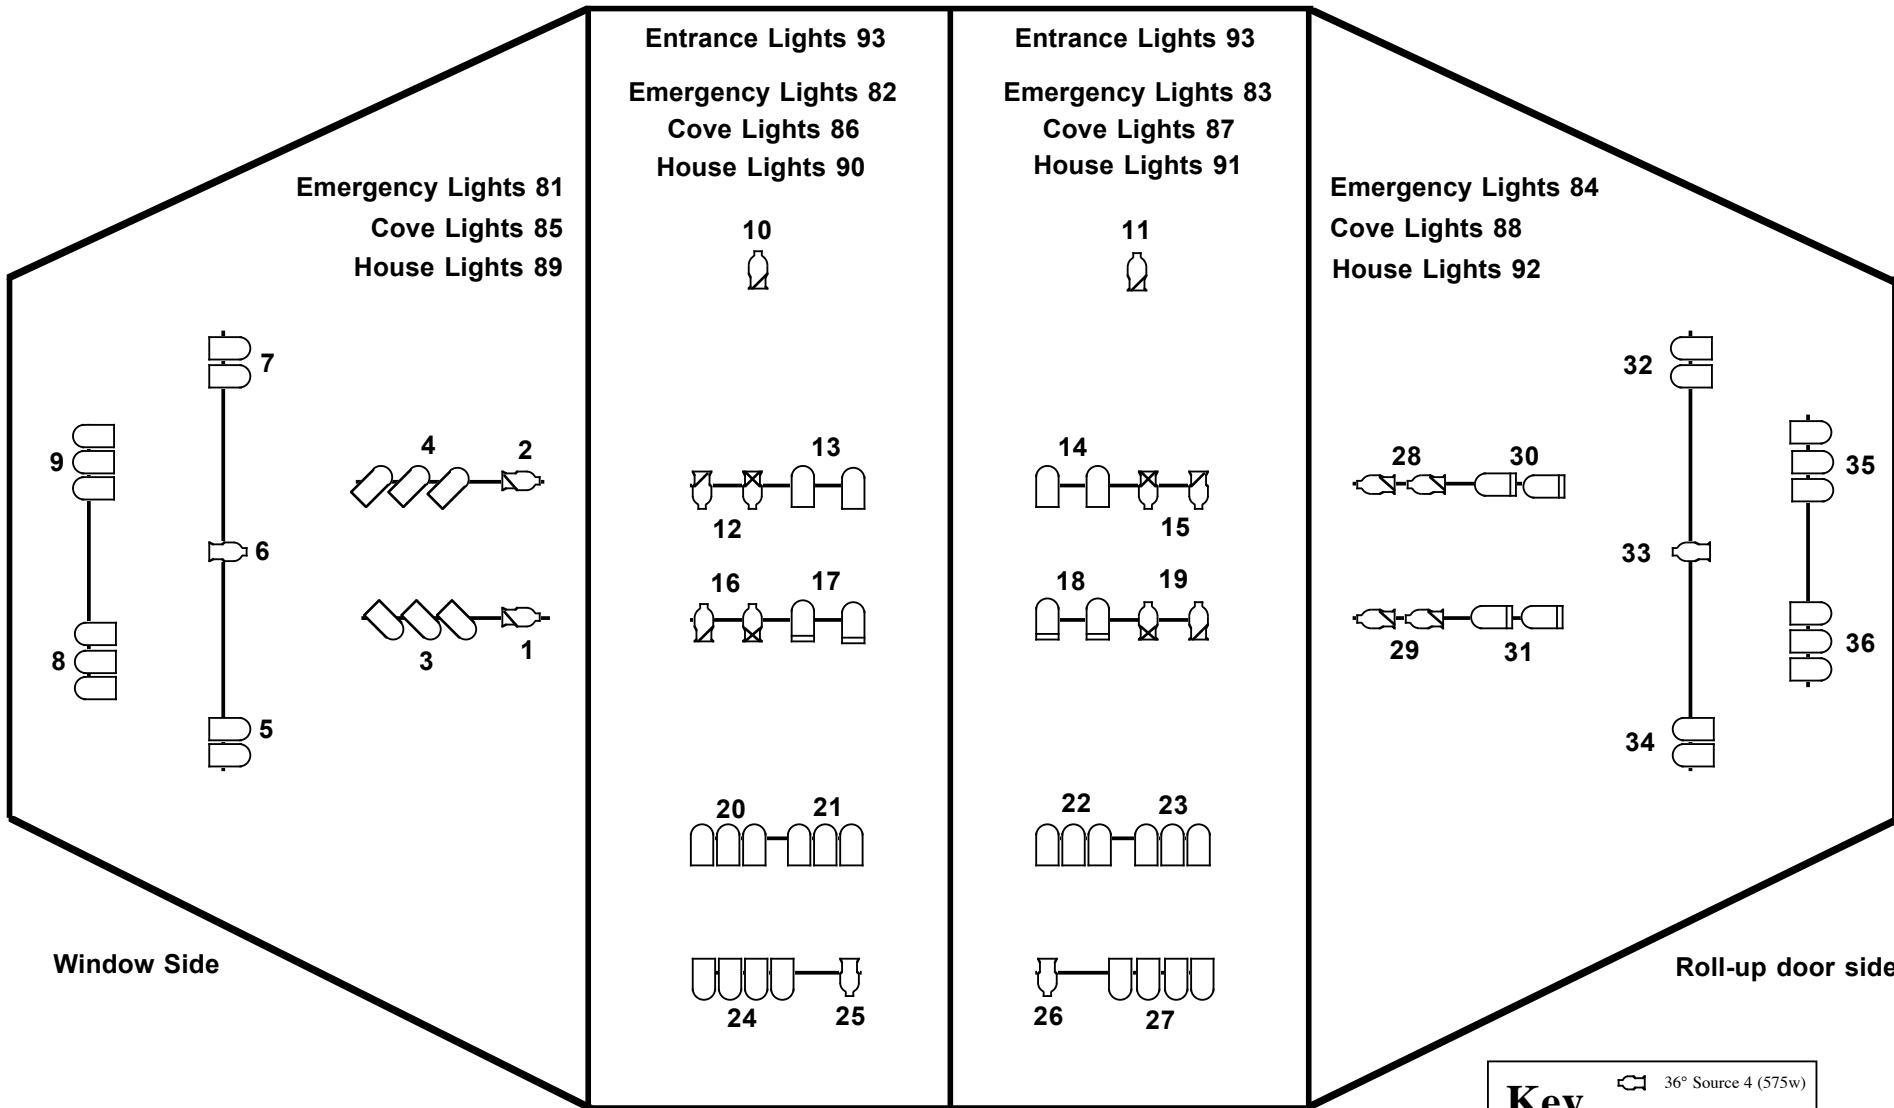

Window Side

Roll-up door side

Long Wall Side

Grand Ballroom
House Lighting Plot
NOT TO SCALE

Lighting Control - Channel 96

Key

- 36° Source 4 (575w)
- 26° Source 4 (575w)
- 19° Source 4 (575w)
- Med Par (500w)
- Narrow Par (500w)

Color Chan